


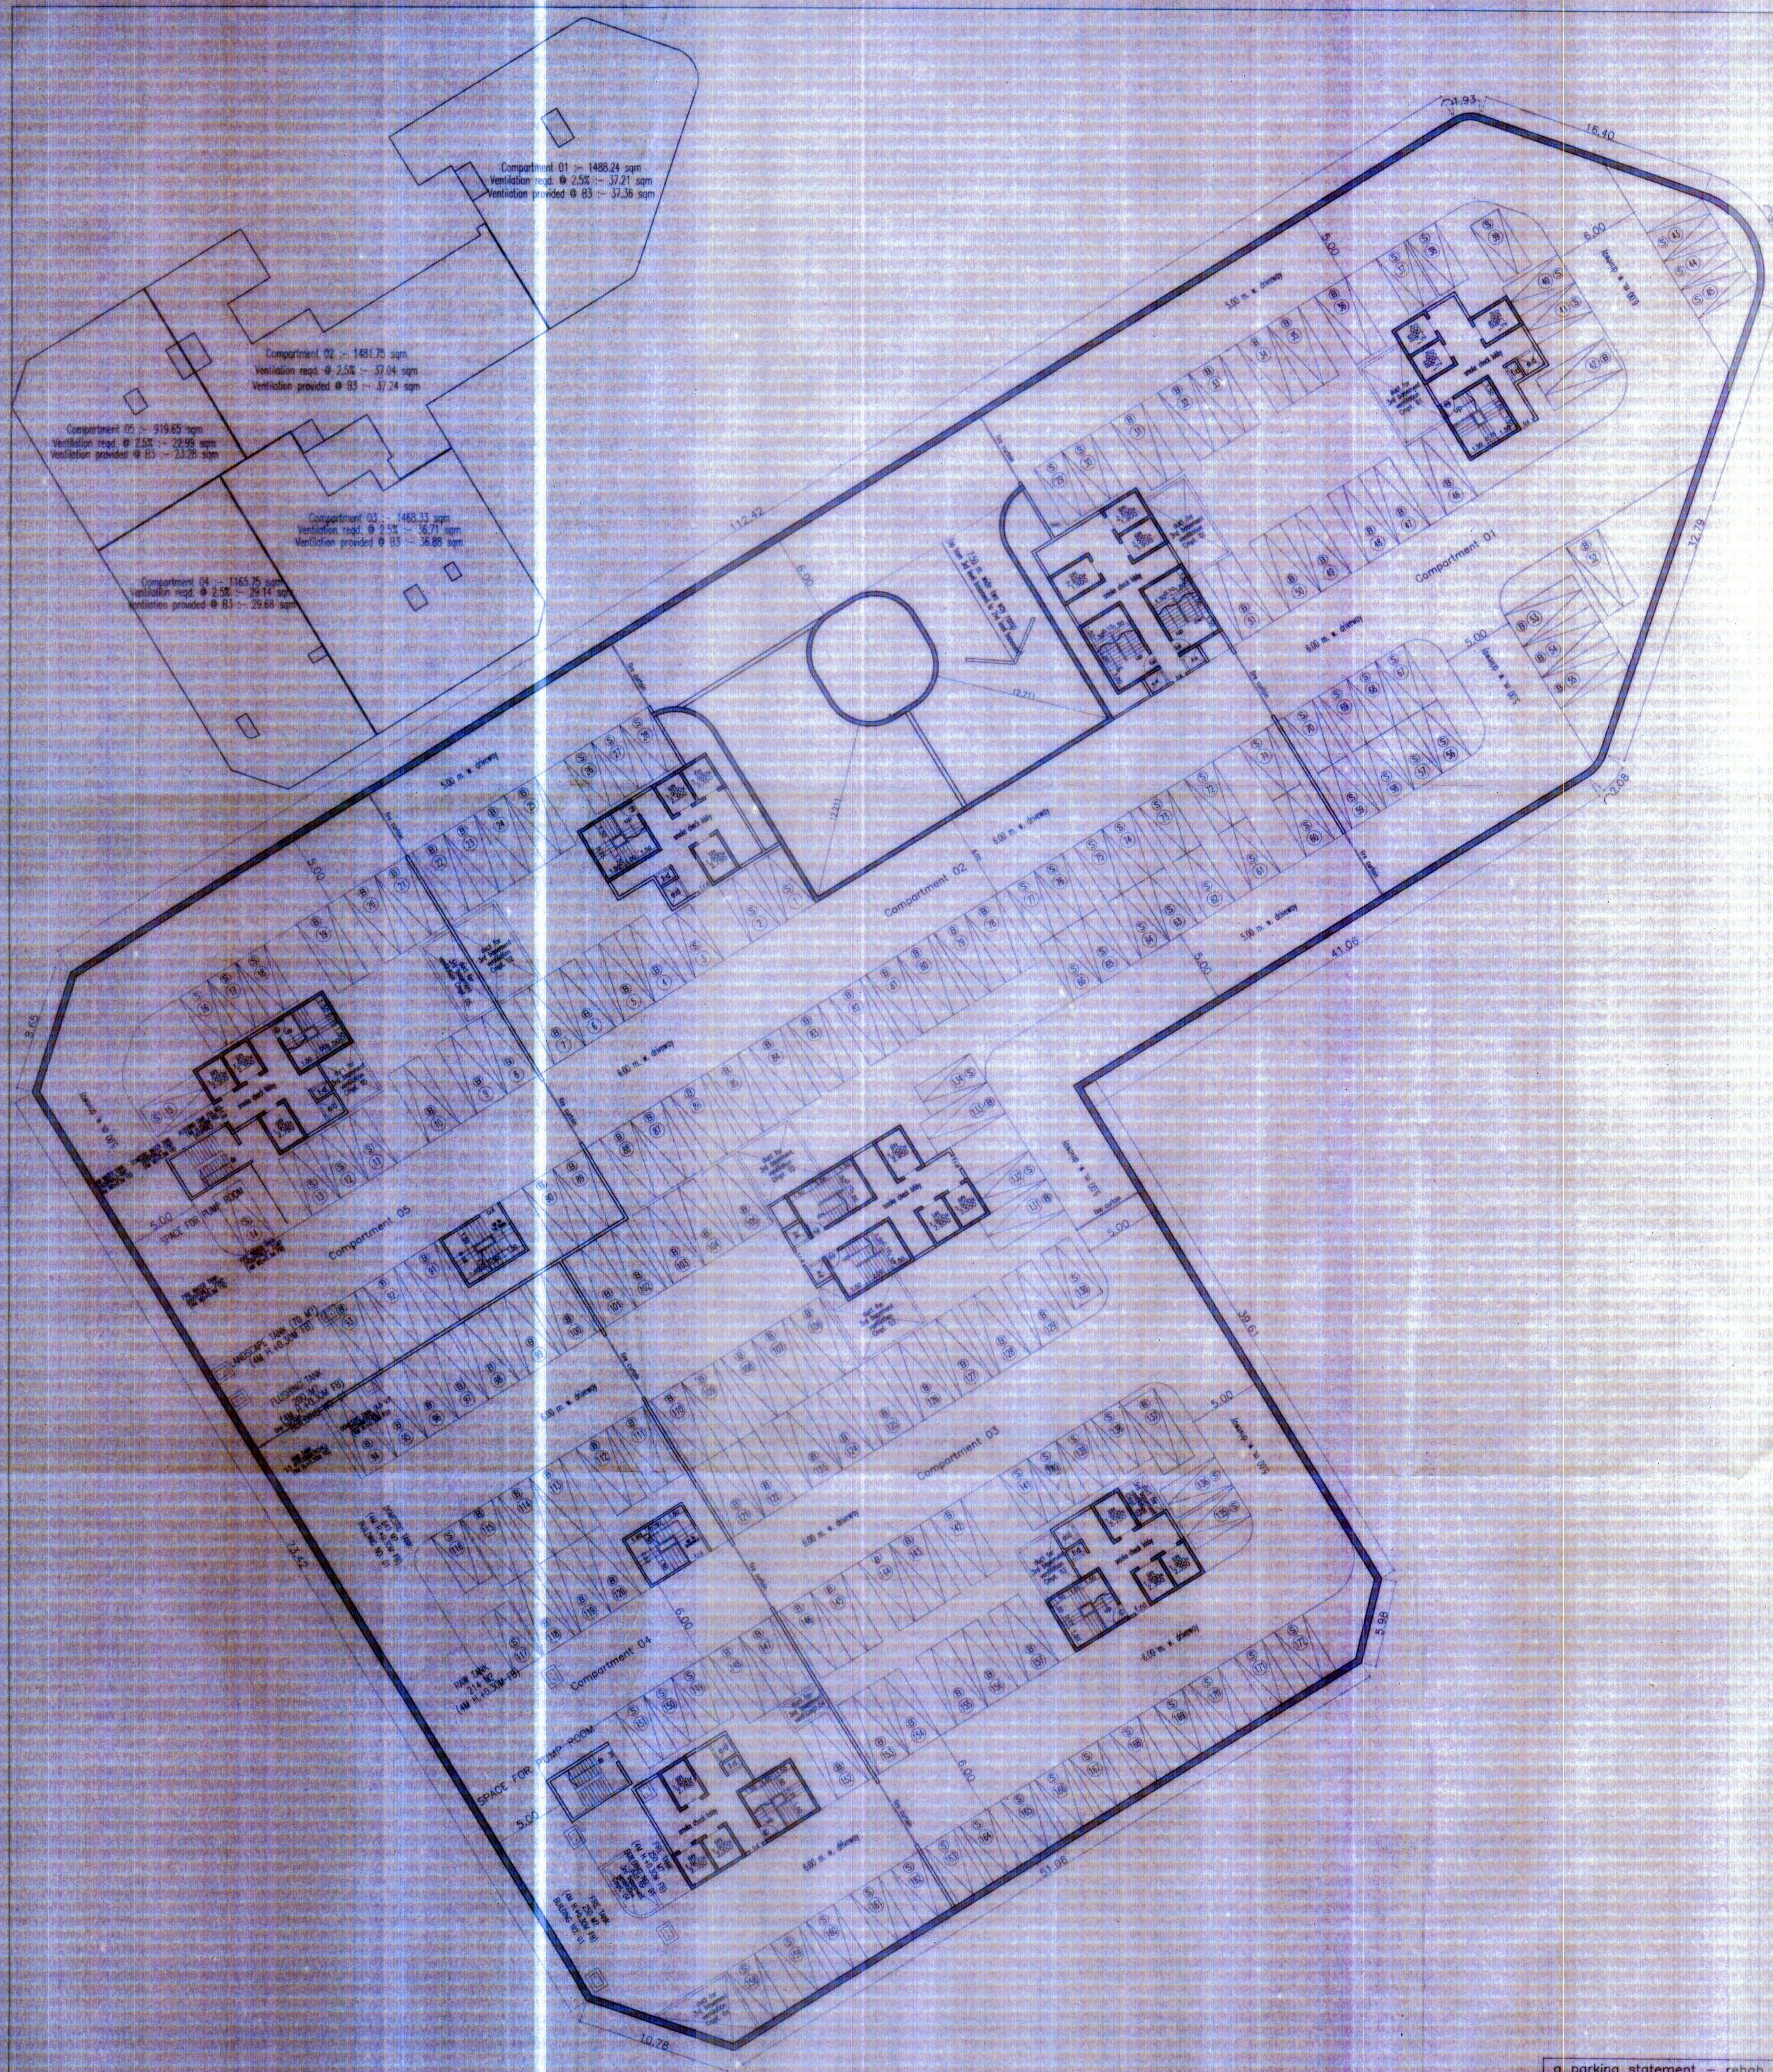

3rd level basement floor plan
scale 1:200

a parking statement - rehab component	
a. small cars	75.00
b. big cars	97.00
c. total no. of cars	172.00
d. stack car parking provided for	74

PROFORMA - B

6/28

CONTENTS OF SHEET

Rehab Building No. 1
3rd level basement floor plan

STAMP OF APPROVAL OF PLANS

Approved Subject to the Conditions Mentioned
in this office Permission Letter No. MDD/VP & RPD
CELL/A/

11/05/2017

Executive Engineer
Mumbai Development Division
Building Planning & Redevelopment
Cell/A
MHADA

STAMP OF DATE OF RECEIPT OF PLANS

ISSUED / REVISION:

REV	DATE	NOTE

CLIENT:

MHADA - MUMBAI BOARD
GRIHA NIRMAN BHAVAN, KALANAGAR,
BANDRA (EAST), MUMBAI - 400051
PH NO. 56405000, 26592877, 26592822

ARCHITECTS

LAXMAN THITE ARCHITECT IN ASSOCIATION WITH
TKS DESIGN SERVICES

**LAXMAN
THITE
ARCHITECT**
REG. NO. - CA/79/4894

18, SHIVAJINAGAR, PUNE -
TEL : 2553477 / 25536169
FAX : 25536930



ingrain
2nd Floor, TTS House,
Kalahechi, Fort, Mumbai 400001
PH. NO. - 022-66555760
EMAIL - ingrain@ingrainarchitects.com
WEB SITE - www.ingrain.co

**SUNIL AMBRE & ASSOCIATES
ARCHITECTS**
C/O FLR. AGAN HOUSE, 25/31 SHREE SARASWATI
BEHIND RATHIM HOUSE, KALA GHODA, FORT, MUMBAI
PIN-400 023, TEL NO. 22024892, 22822067 / 2084

DESCRIPTION OF PROPOSAL & PROPERTY

Proposed Rehab Building No. 1 for Re-Development of
existing building as per new DCR 33(9)(B)-Appendix III-B
dated 27th Dec 2015 existing buildings on plot bearing
C.S. No. 101, 102, 2A/102, 4/102, 103, 3/104 & 105
of Lower Parel division, situated at N.M.Joshi Marg known
as BDD Chawls in G/South Ward, Mumbai.

DATE	DEALT	NORTH
SCALE	CHECKED	PATH