

ISSUED

Approved Subject to the Conditions Mentioned in This
Order Ref No. CAP/ 385 /LAC(PA)/MHADA
Date: 22 Aug 2023

EXISTING B. H. A. D. B. COLONY

12.20 M. WIDE D. P. ROAD

EXISTING B. H. A. D. B. COLONY


ROAD

ROAD

ROAD

Location Approved by Planning Authority, MHADA,
& Area Development Authority.

Total Plot area calculated from the Sygm.		

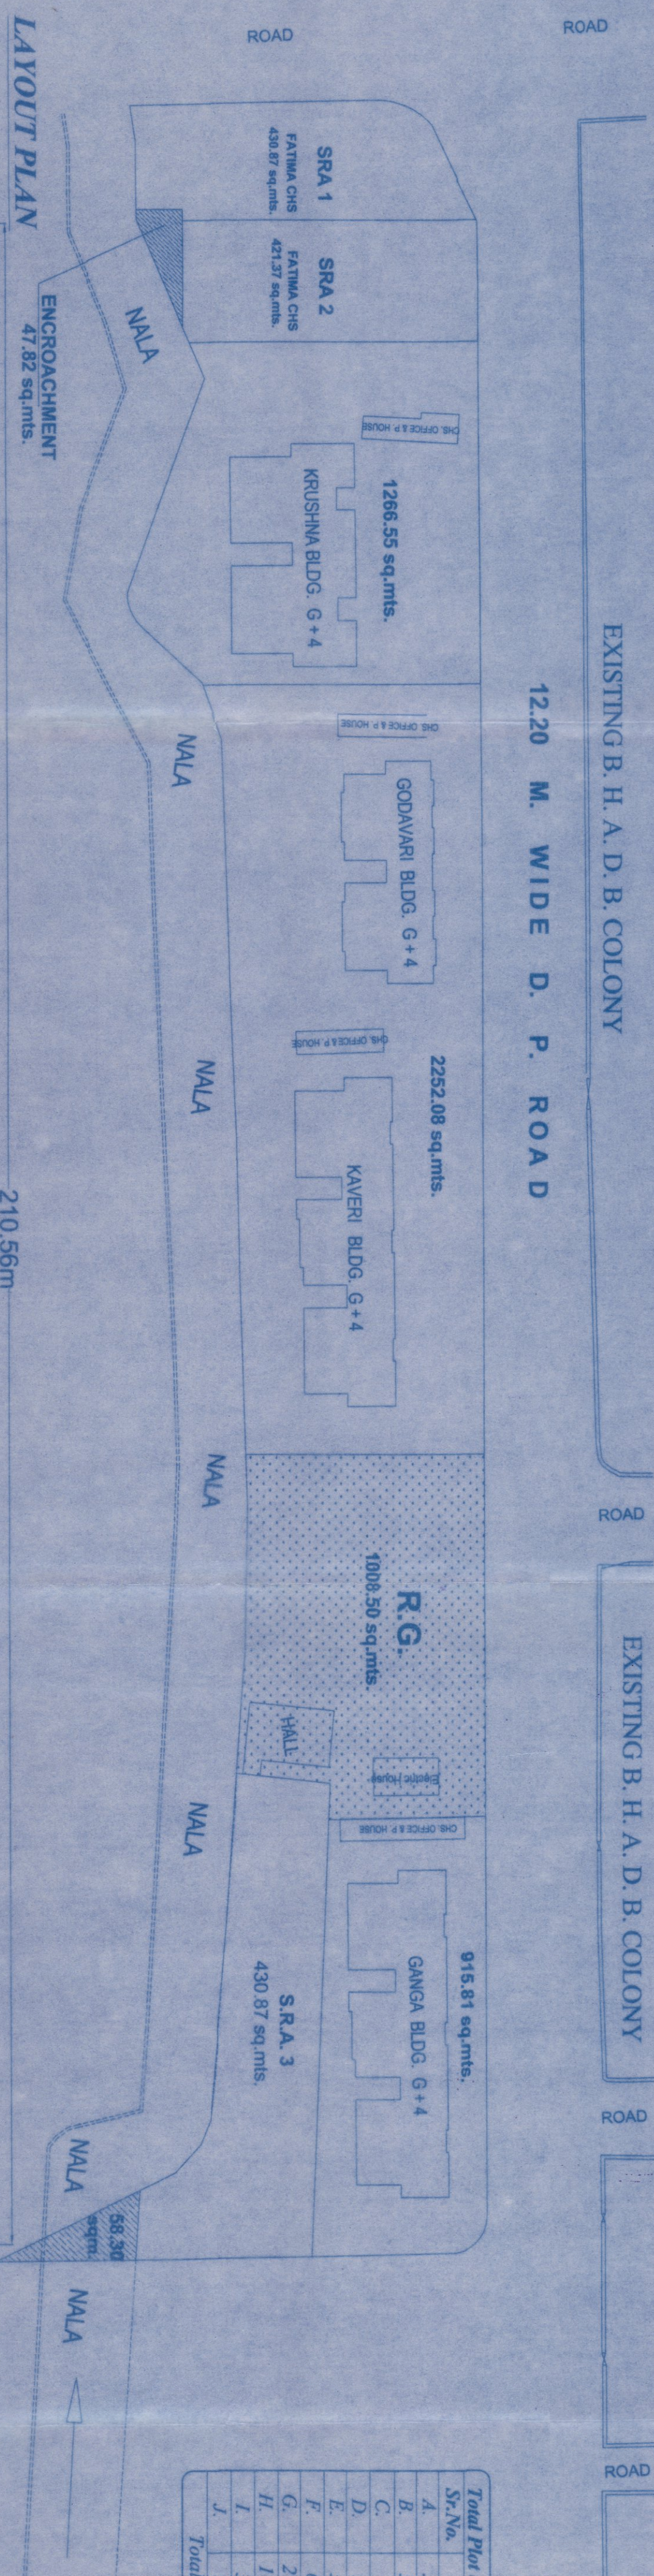

LAYOUT PLAN

ENCROACHMENT
47.82 sq.mts.

210.56m

58.35m

58.35m

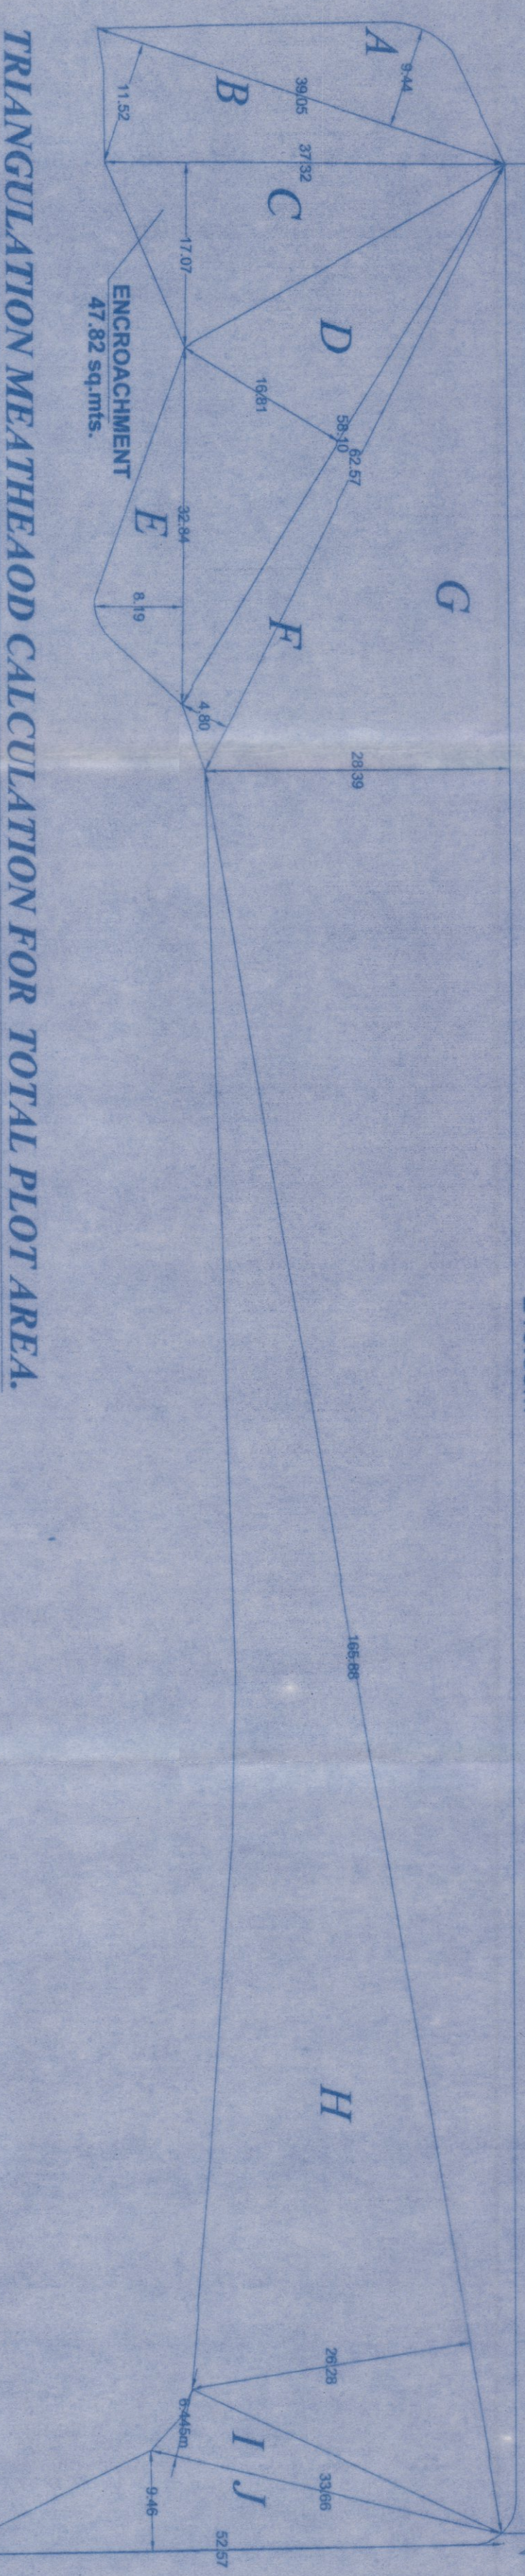


TRIANGULATION MEASURED CALCULATION FOR TOTAL PLOT AREA

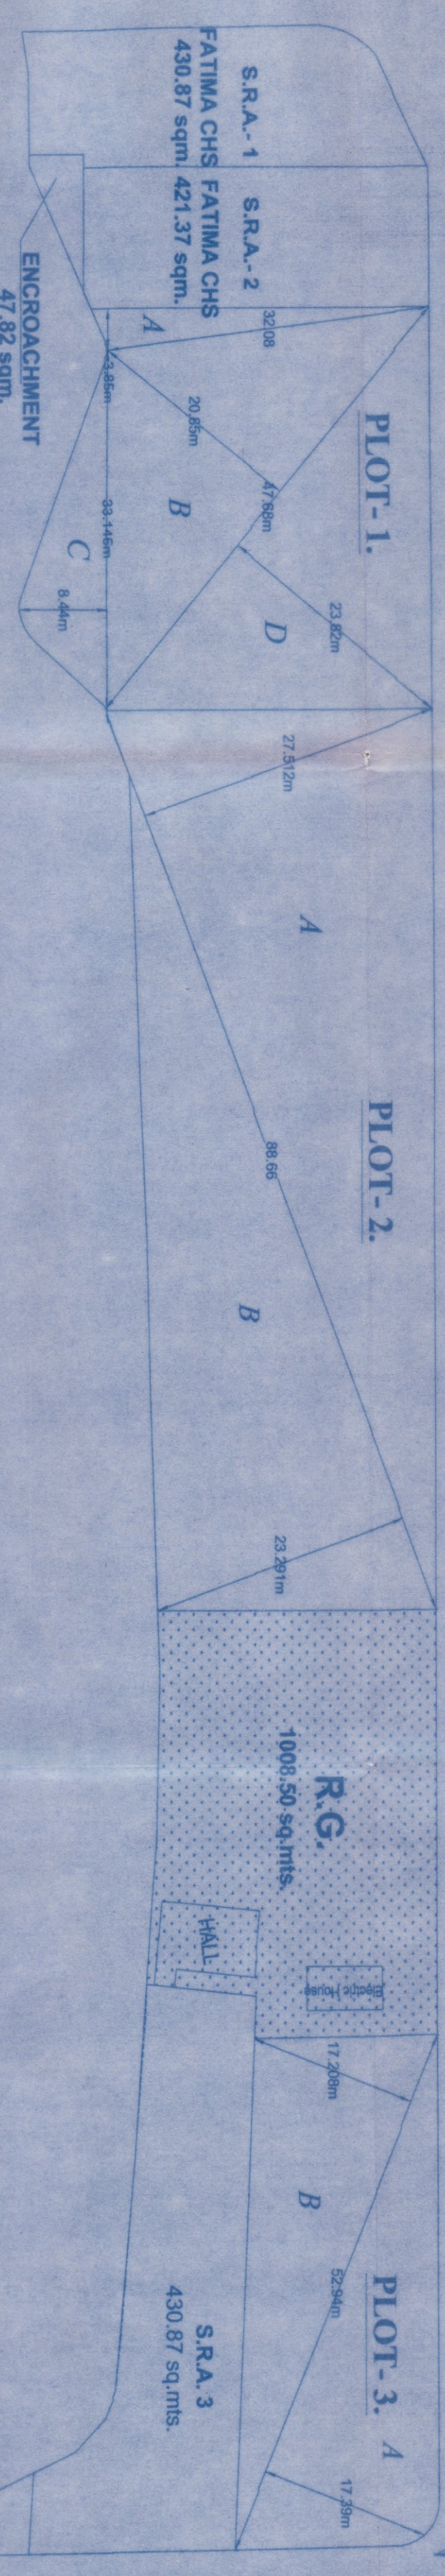

TRIANGULATION CALCULATION FOR RESIDENTIAL PLOT AREA

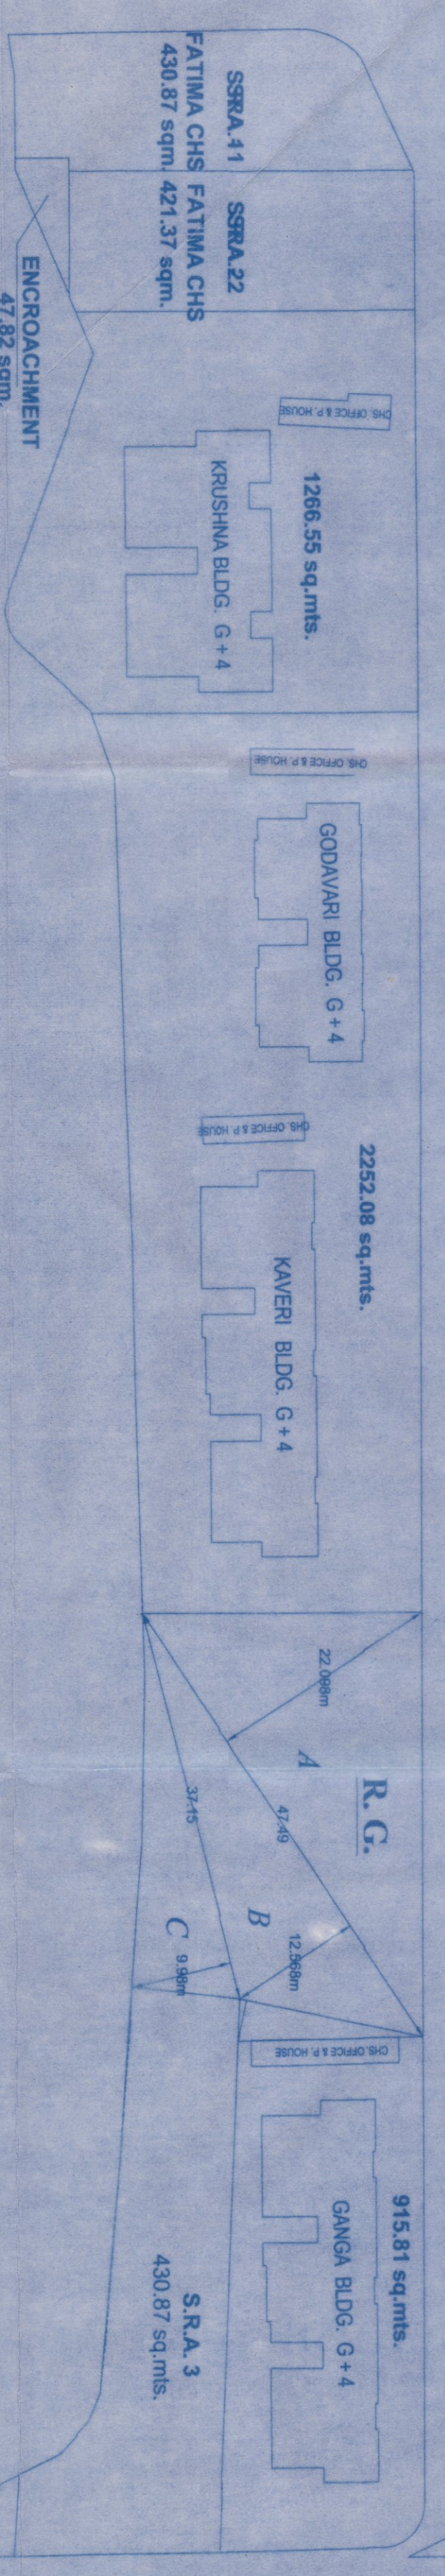

TRIANGULATION CALCULATION FOR RG PLOT AREA

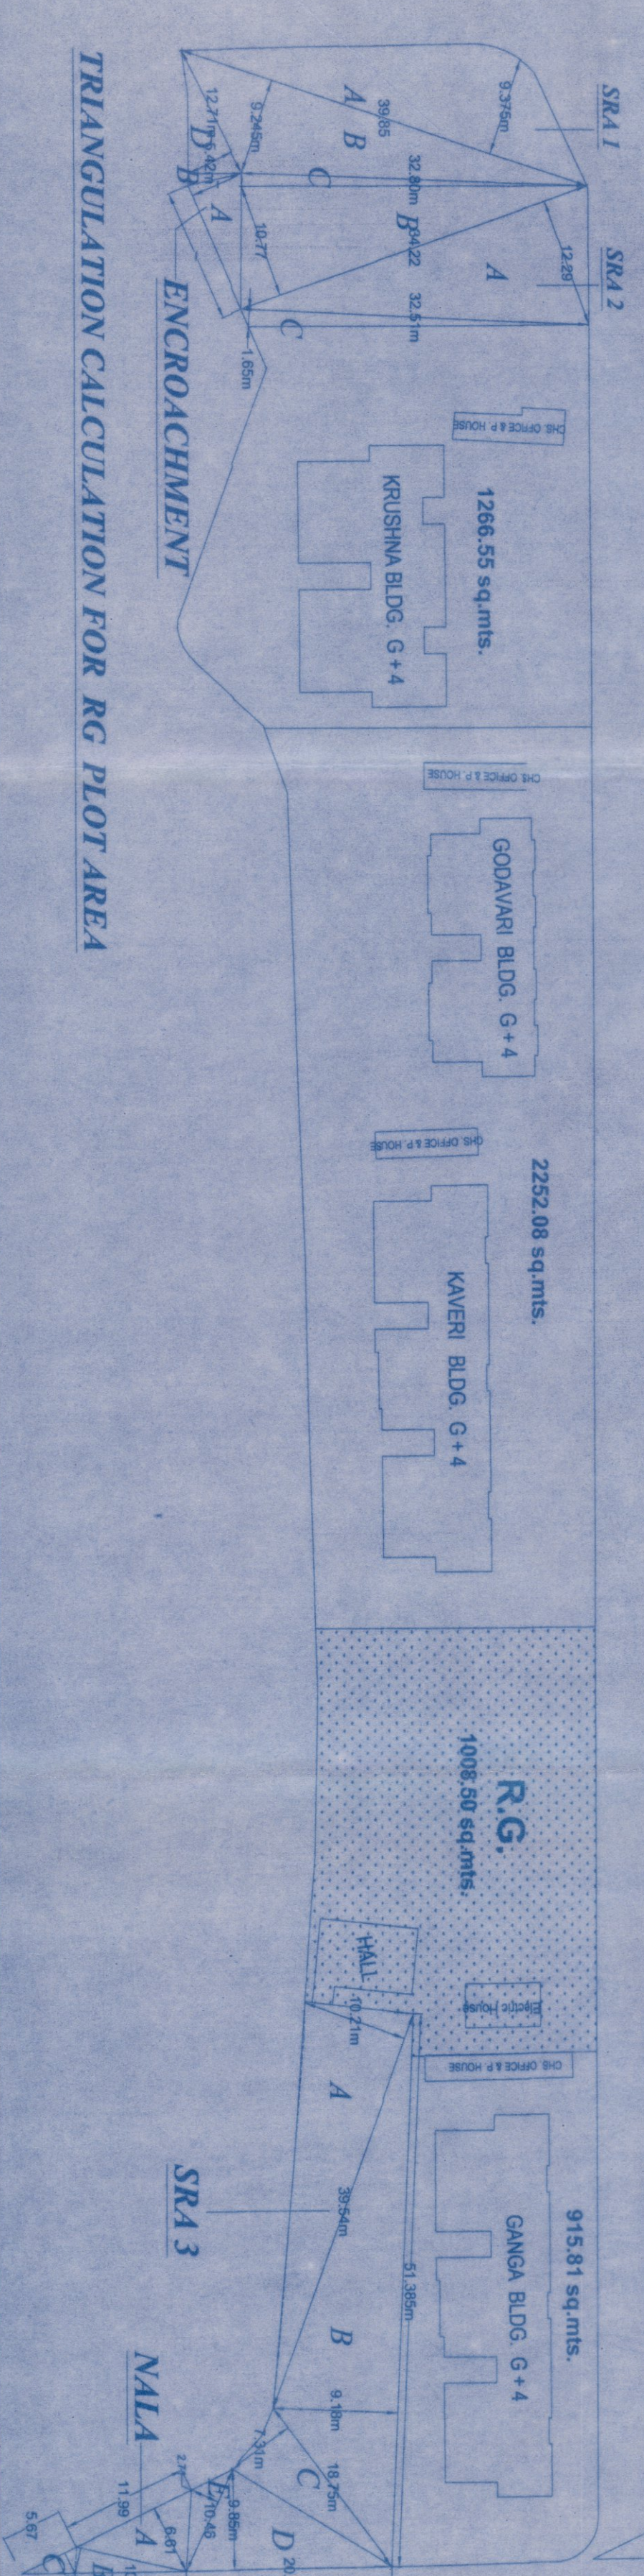

TRIANGULATION CALCULATION FOR RG PLOT AREA



LOCATION PLAN

SCALE: 1:500

TRACED FROM D.E. A. P. SHEET NO. E-25





